




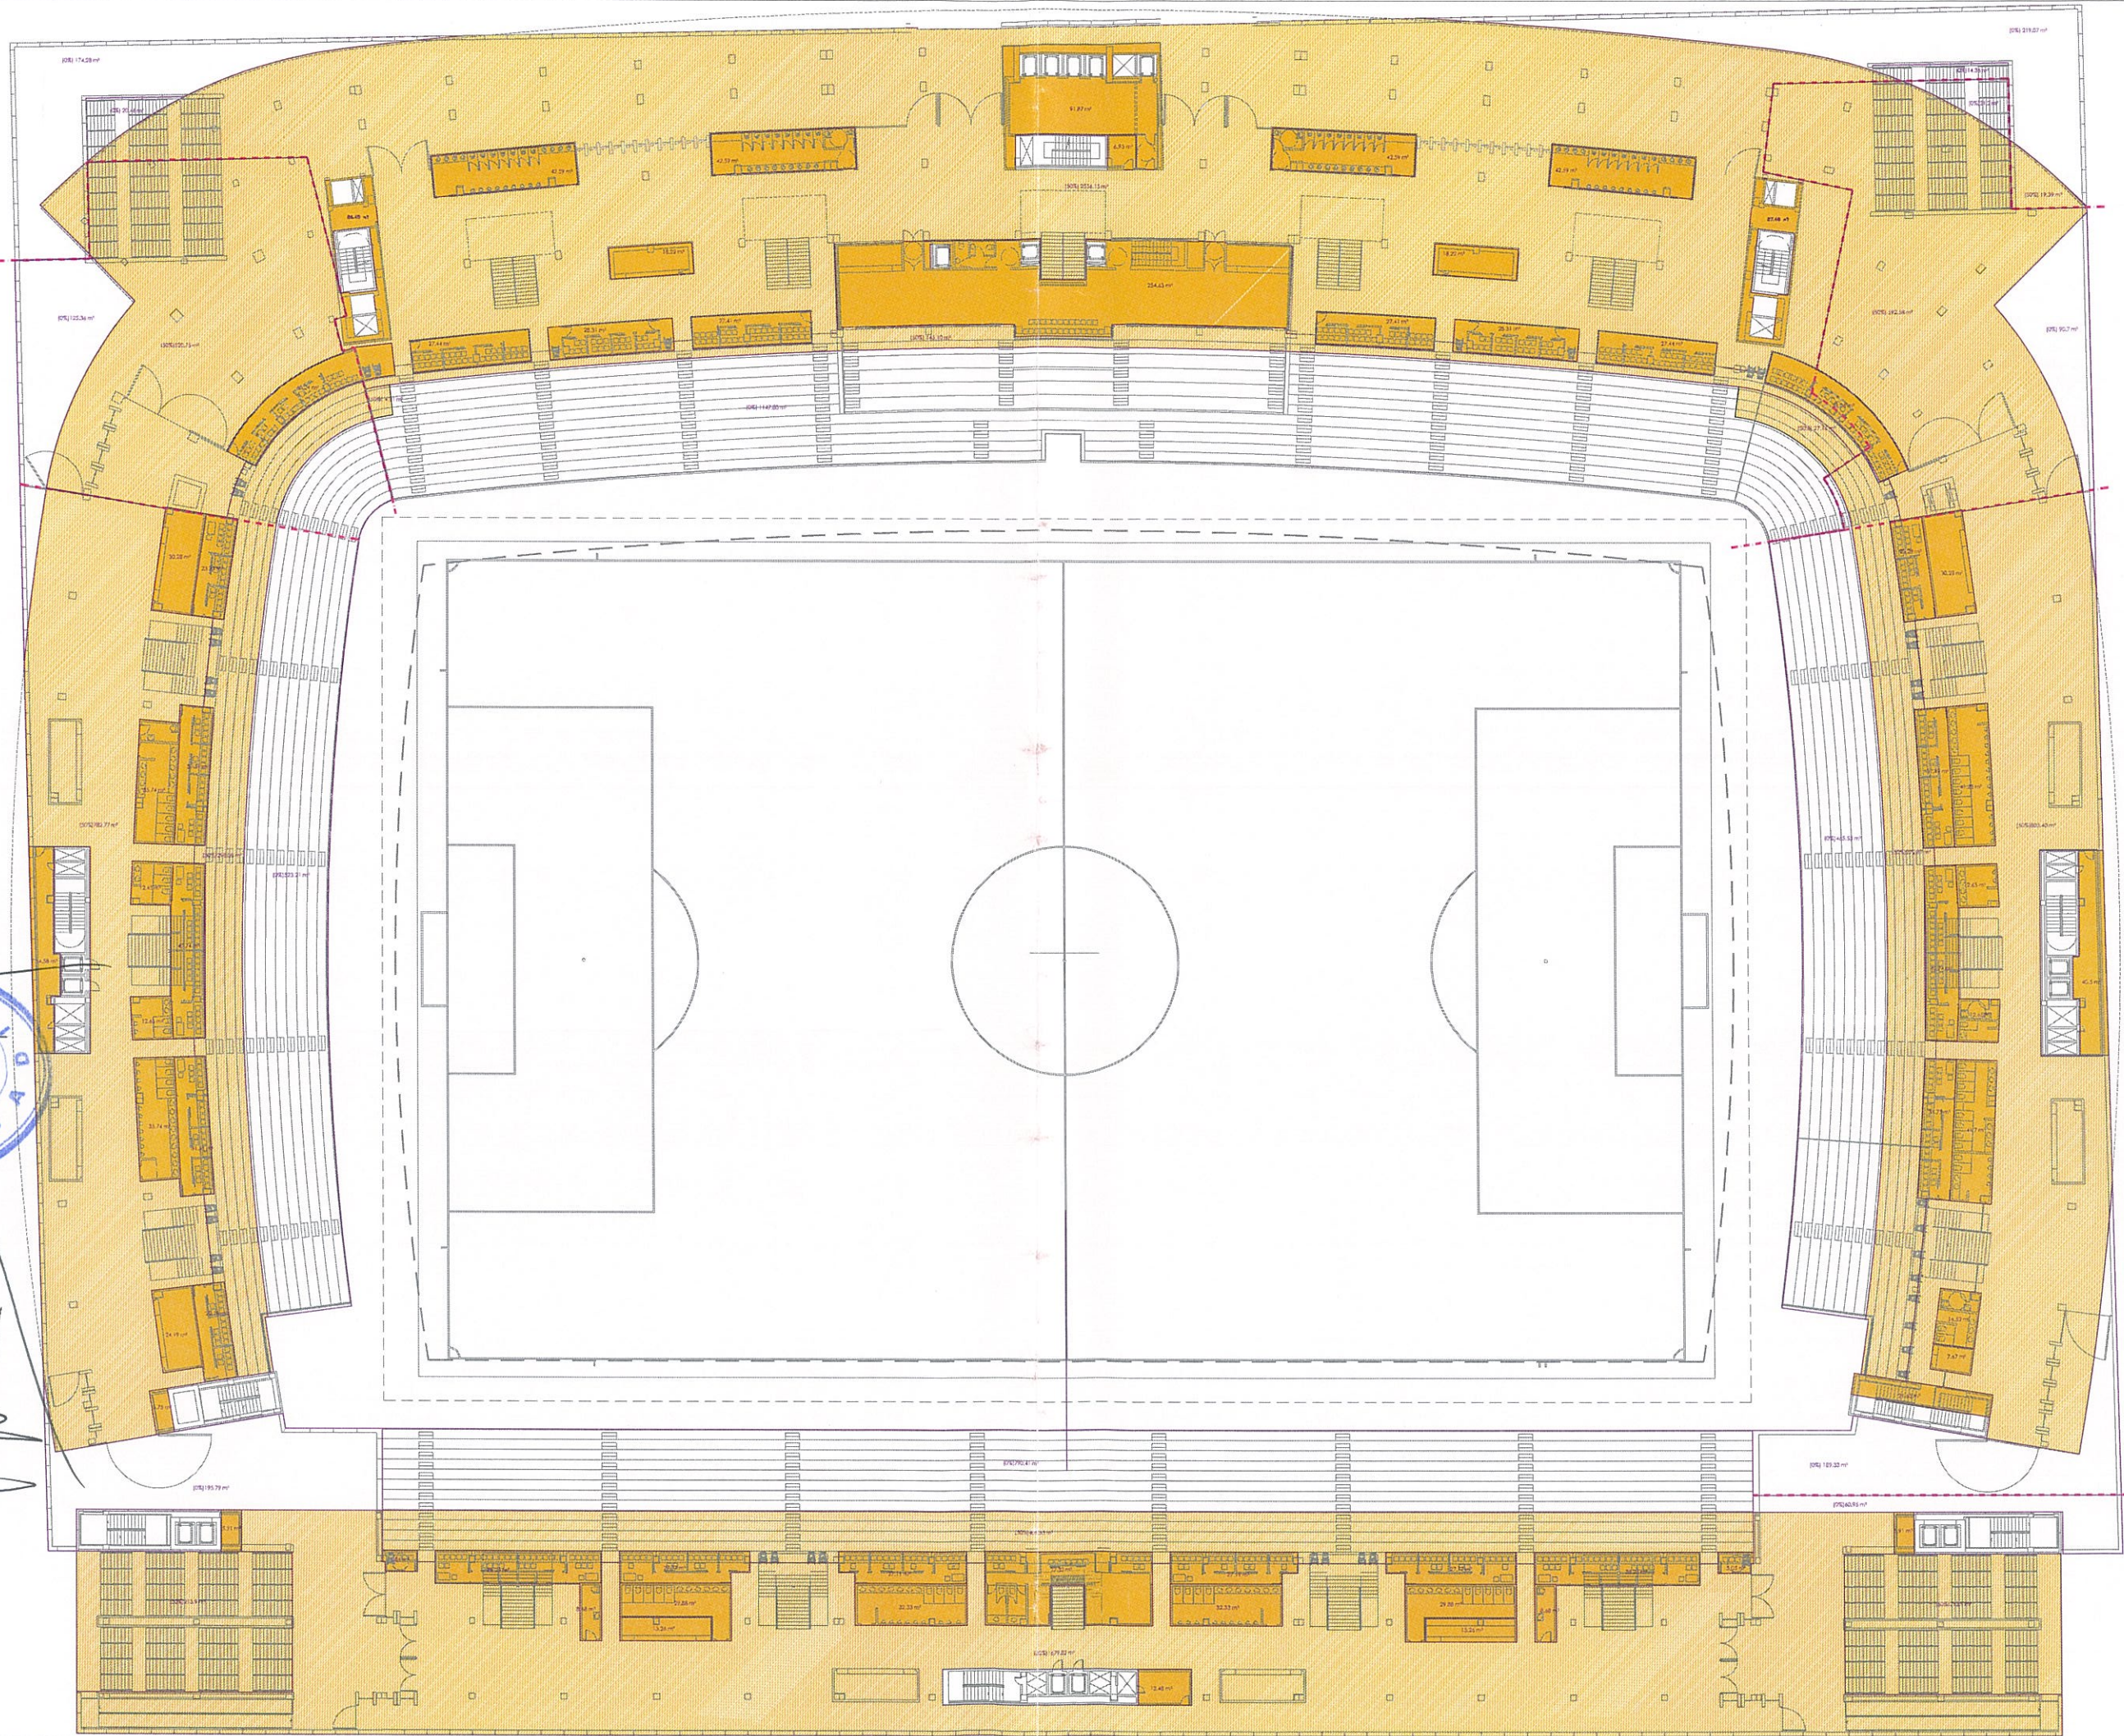

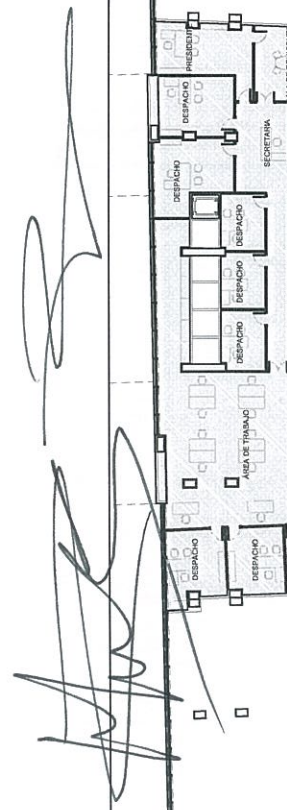


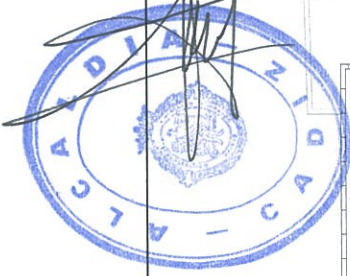







*[Handwritten signature]*

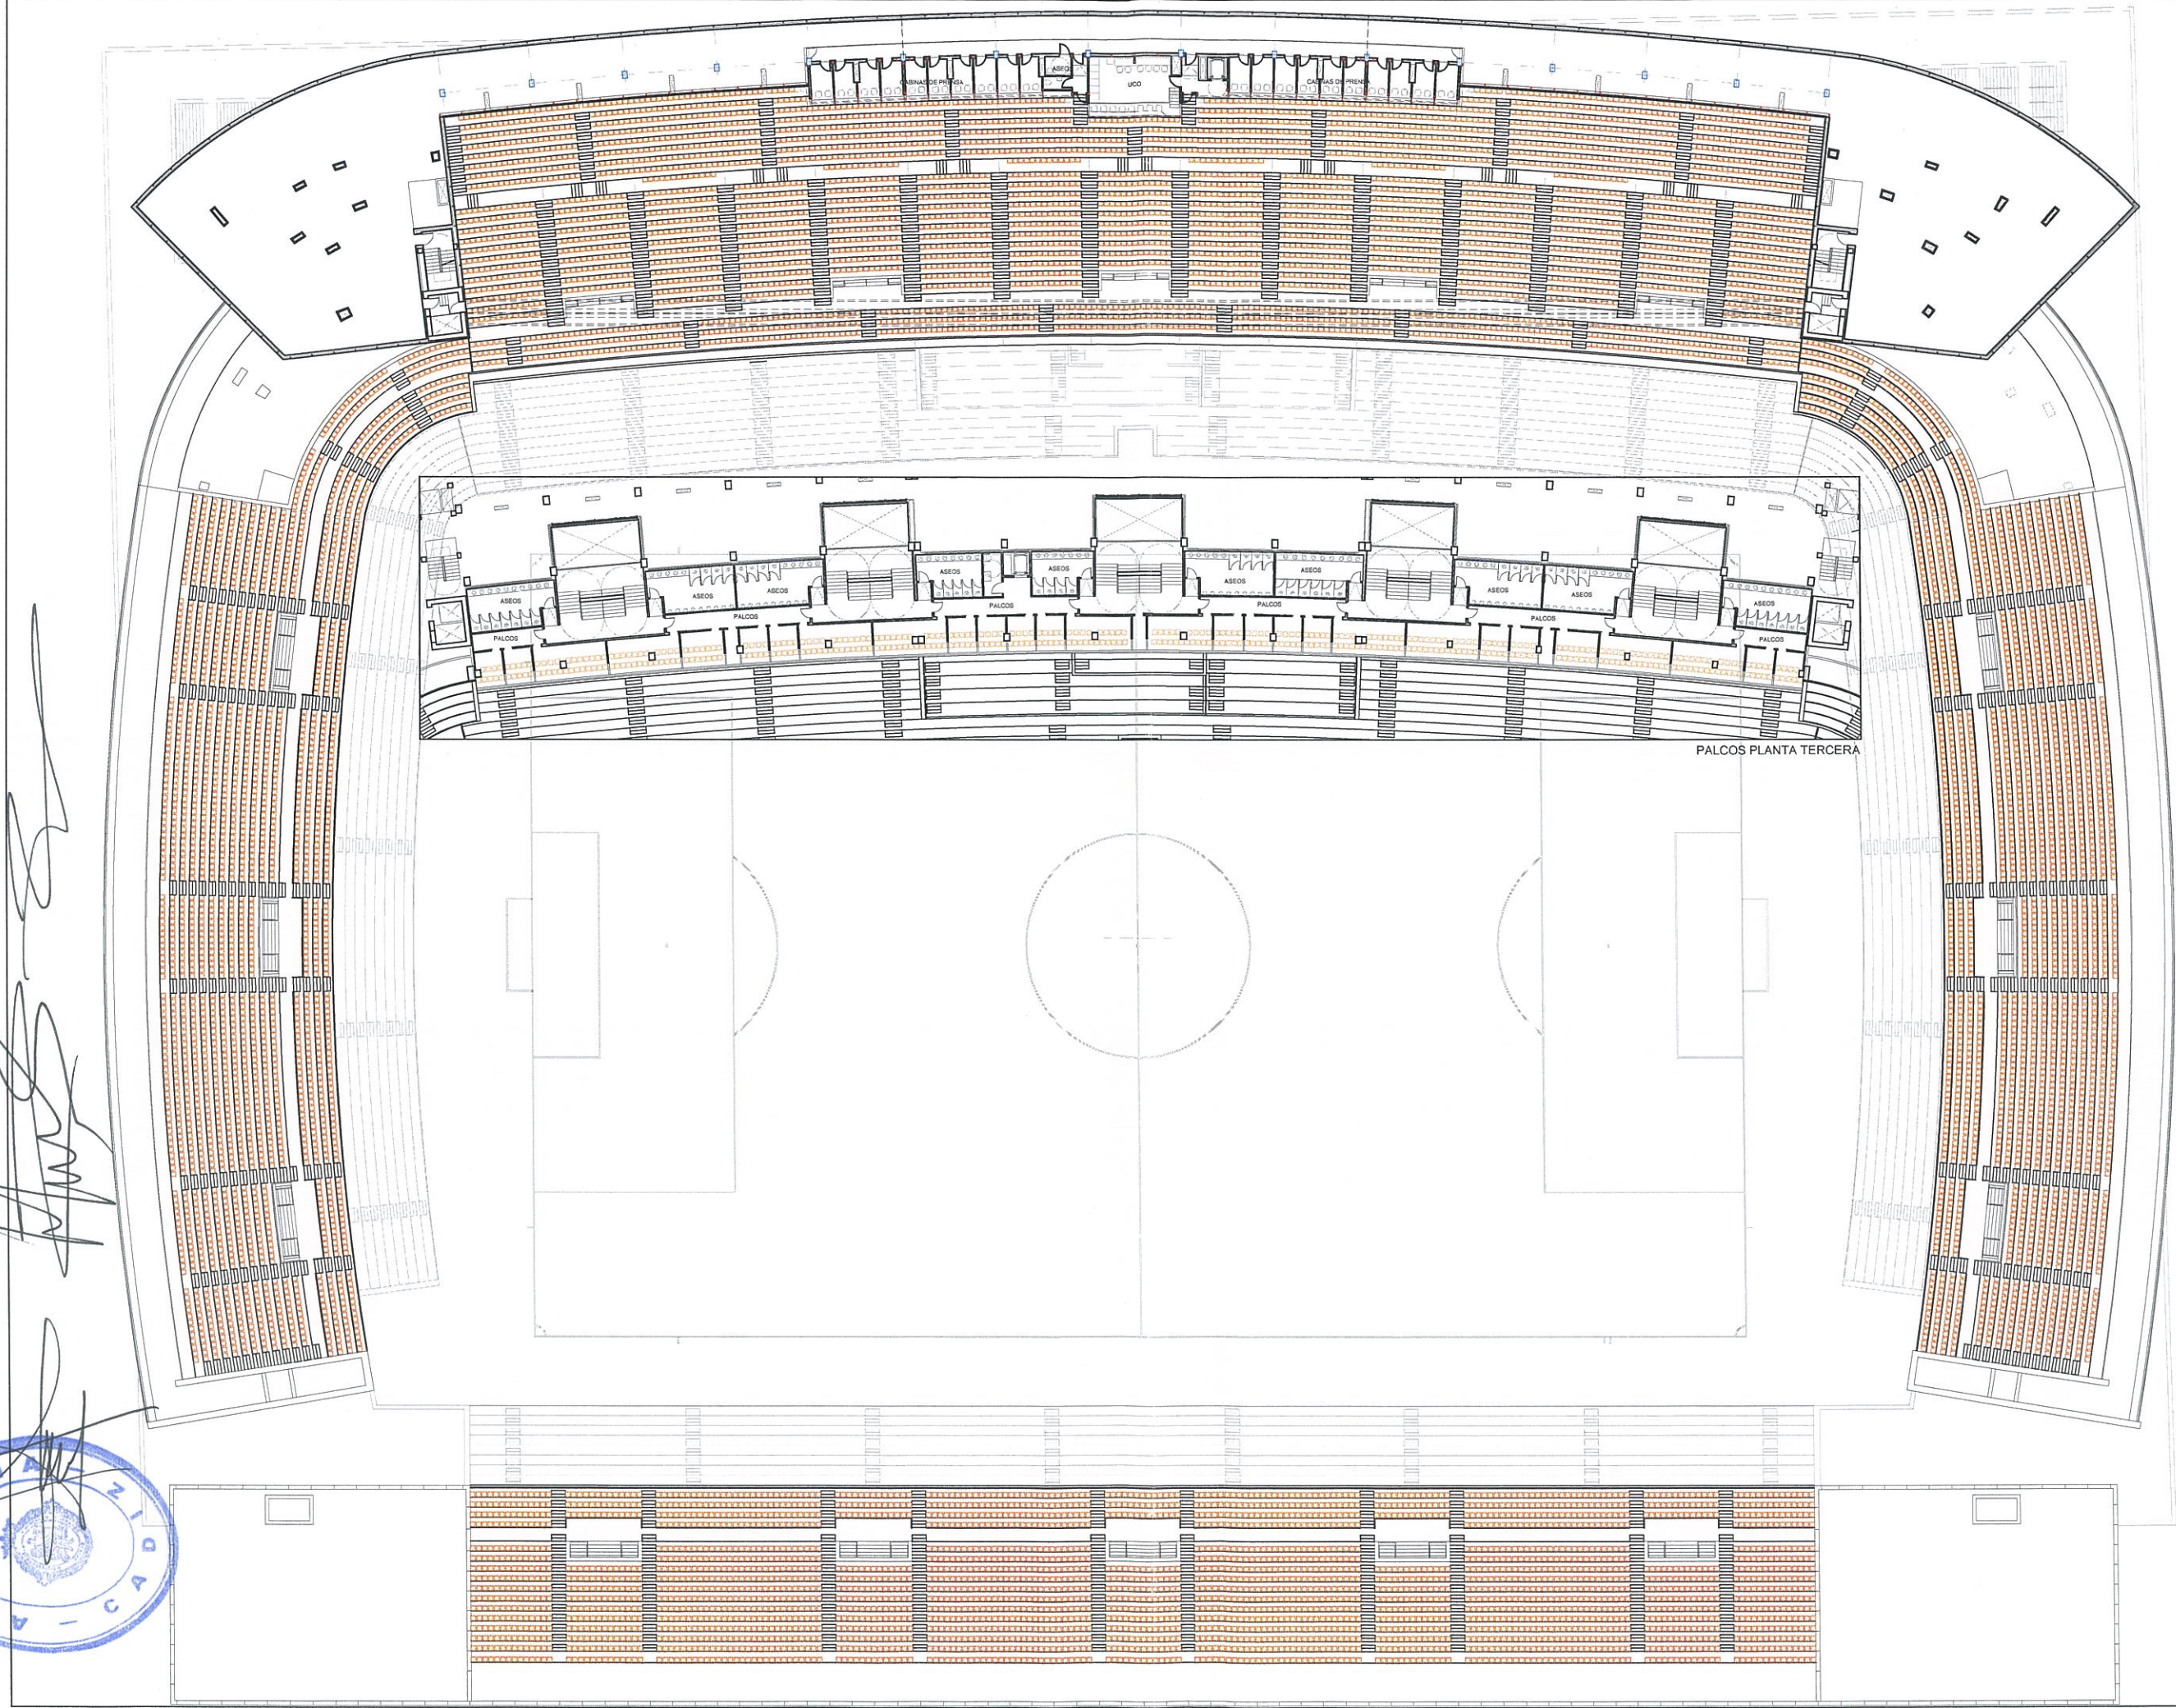



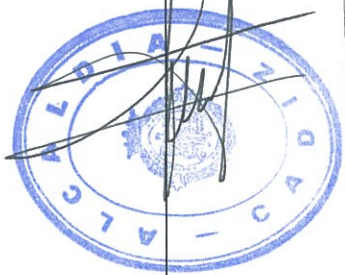


*[Handwritten signature]*

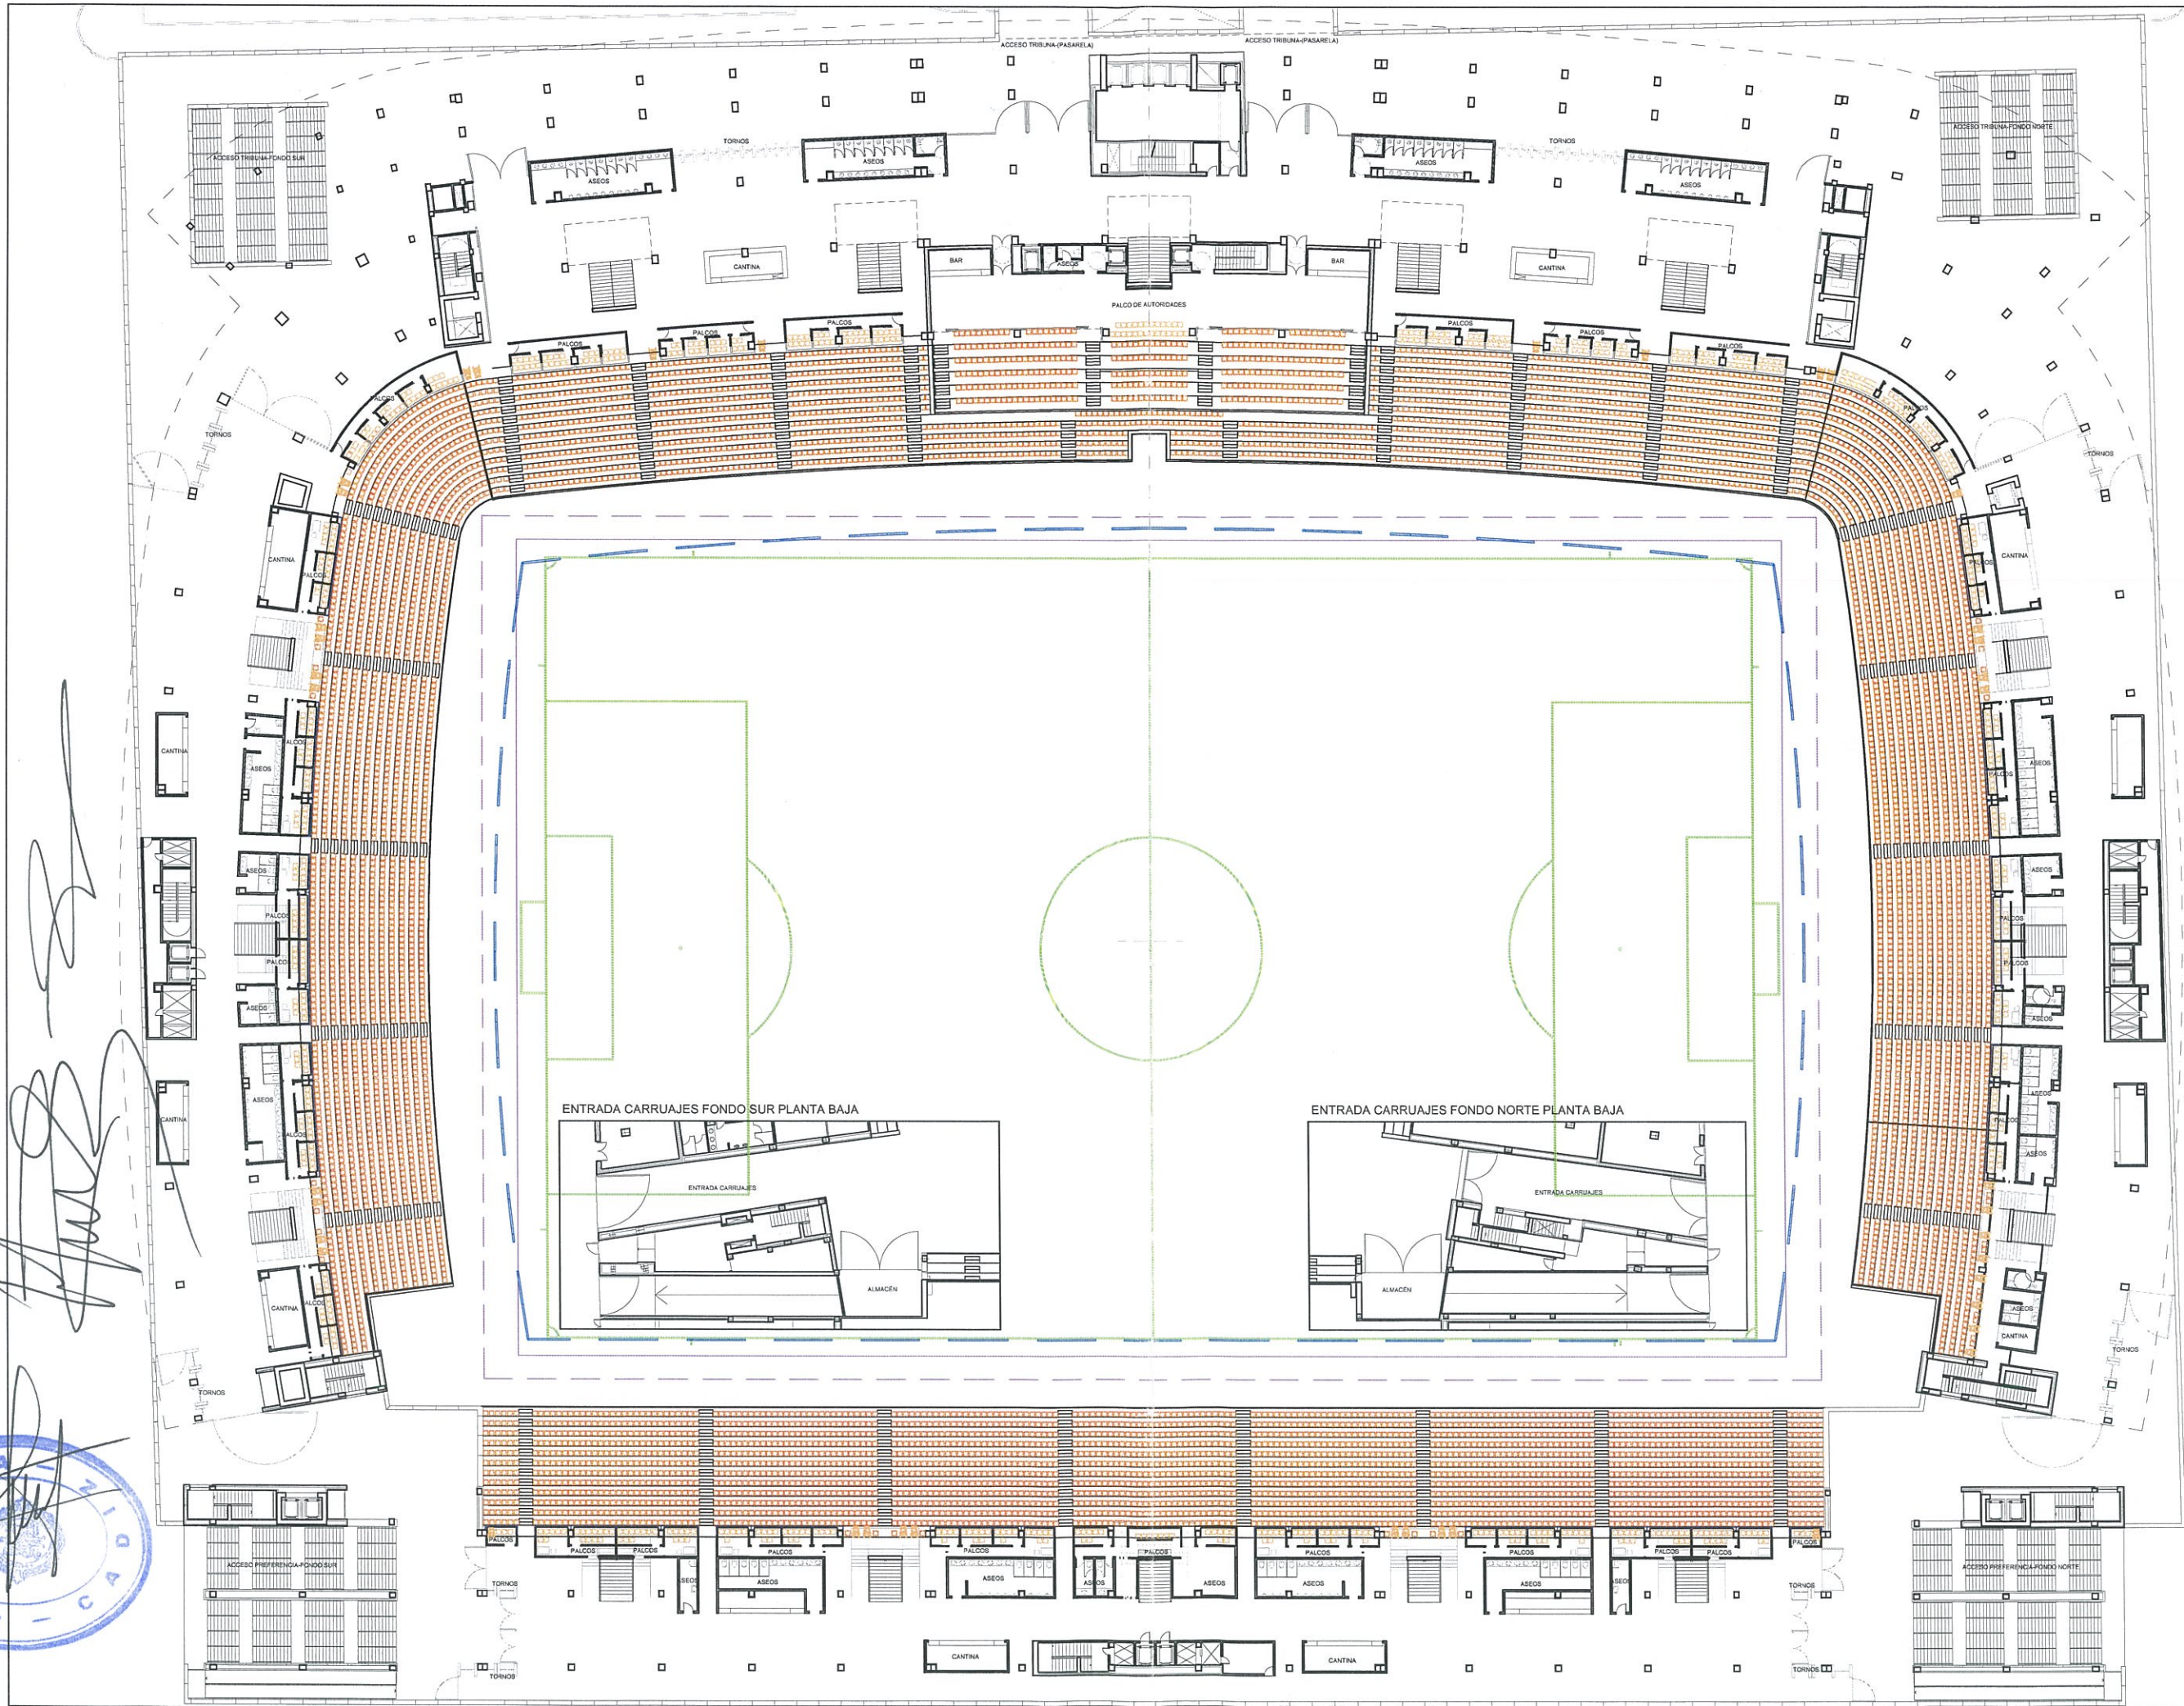





PLANTA SEGUNDA

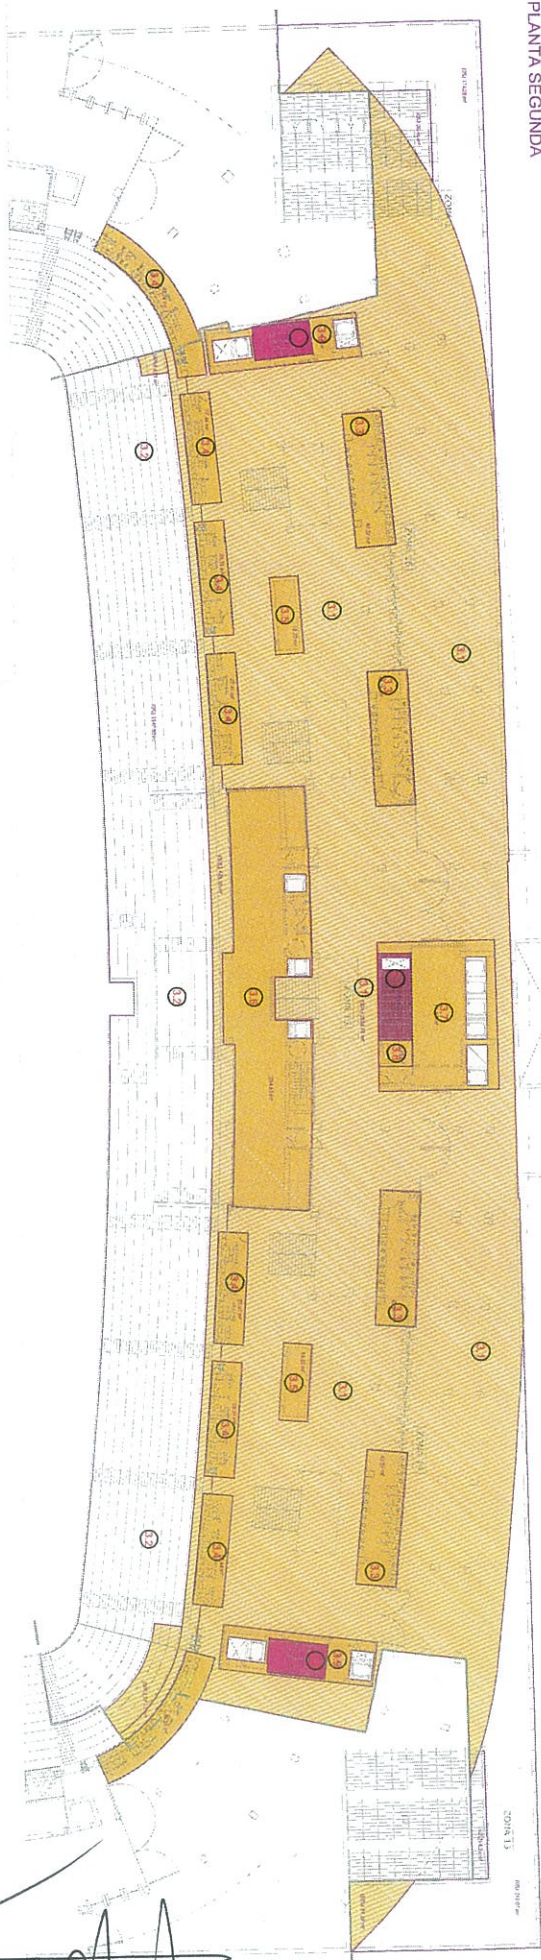


PLANTA PRIMERA

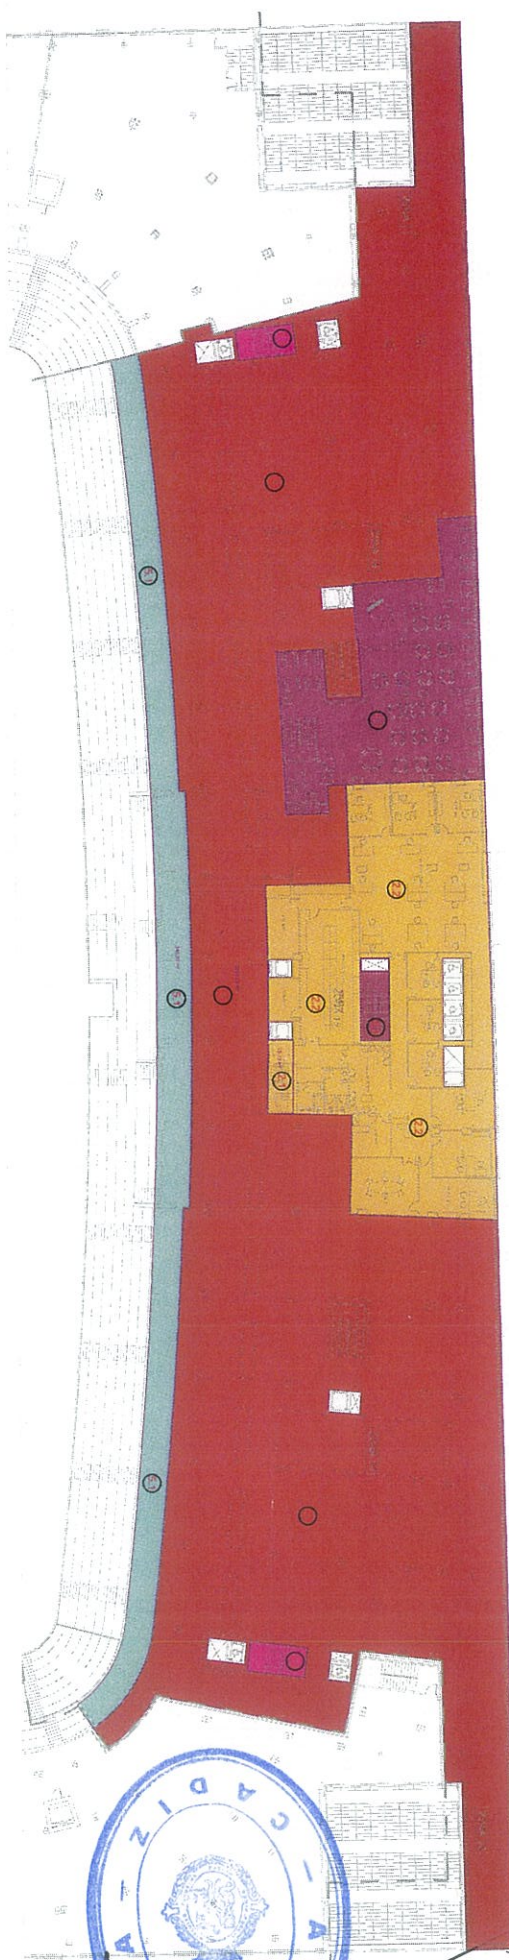


PLANTA BAJA

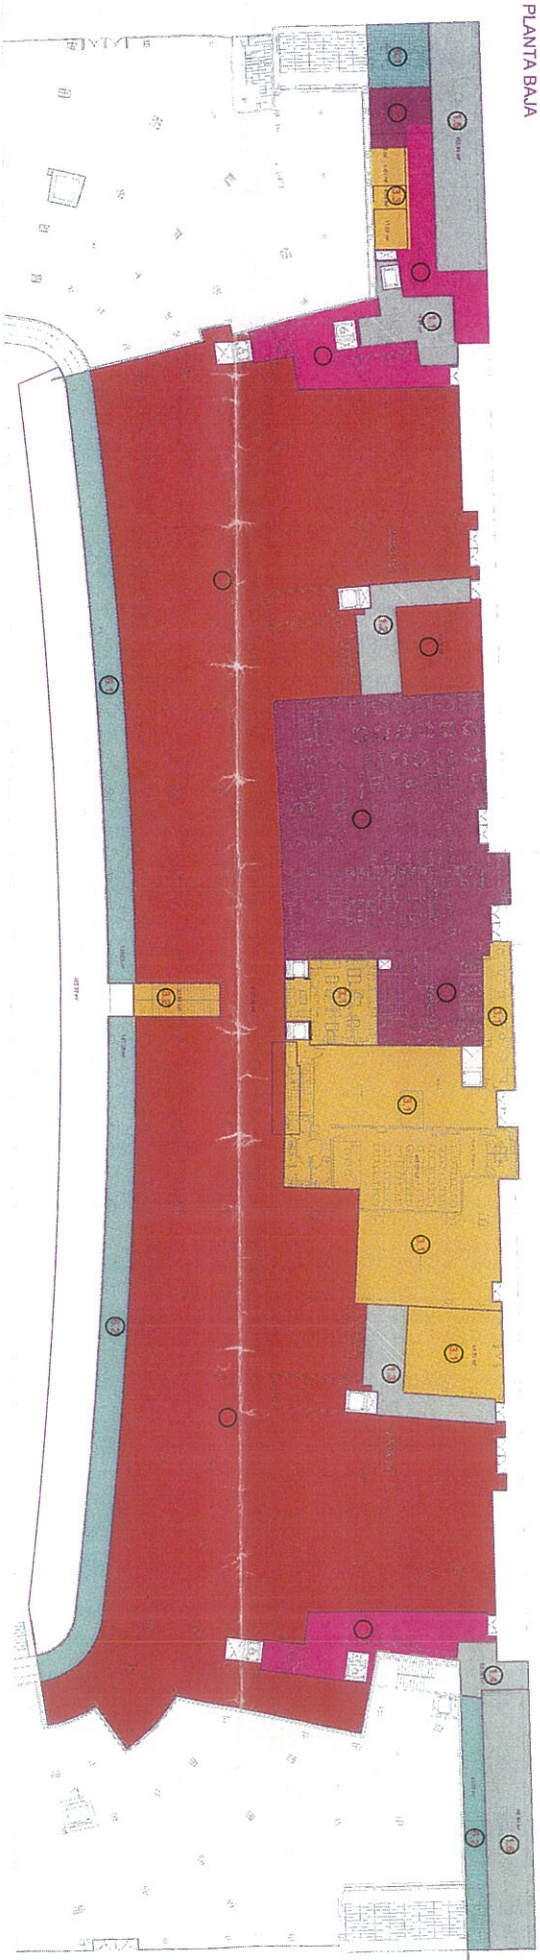

PLANTA SÓTANO -1

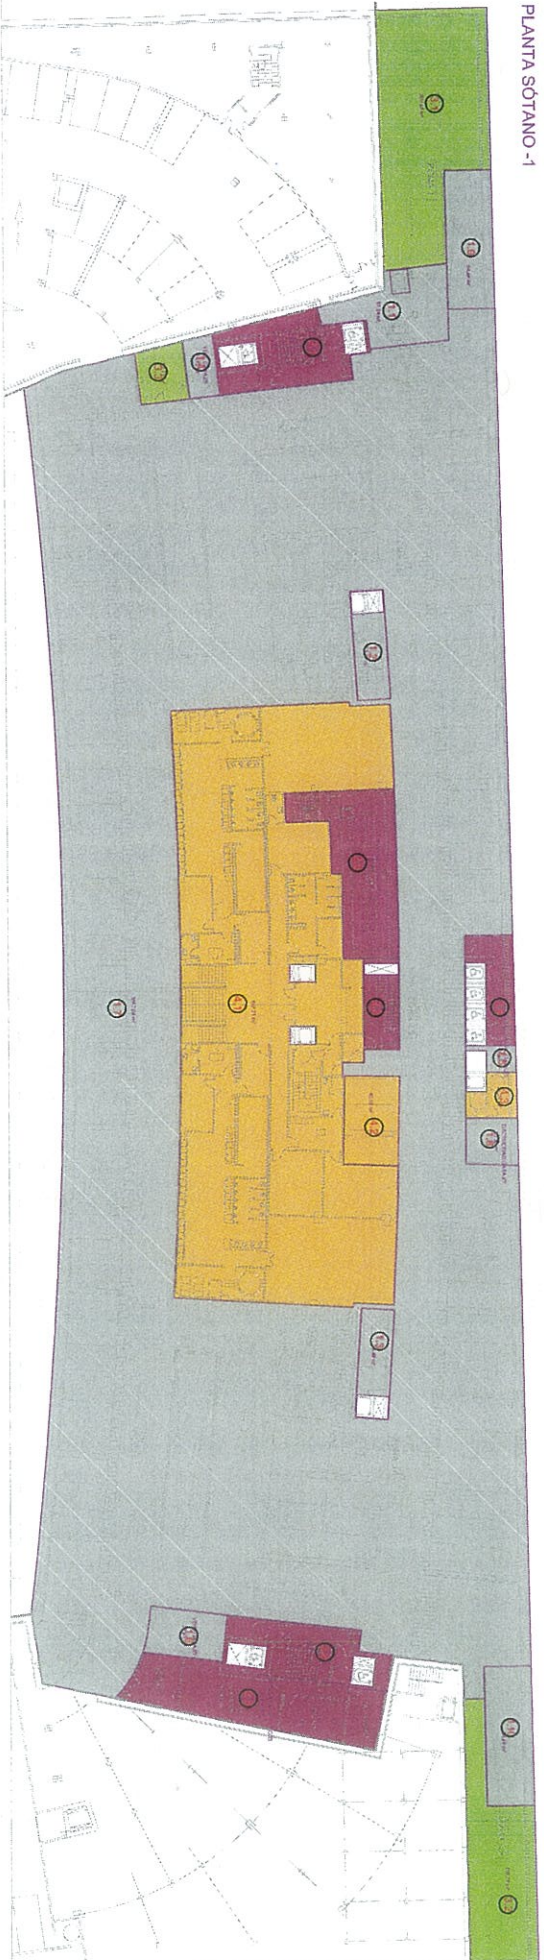

PLANTA SÓTANO -2

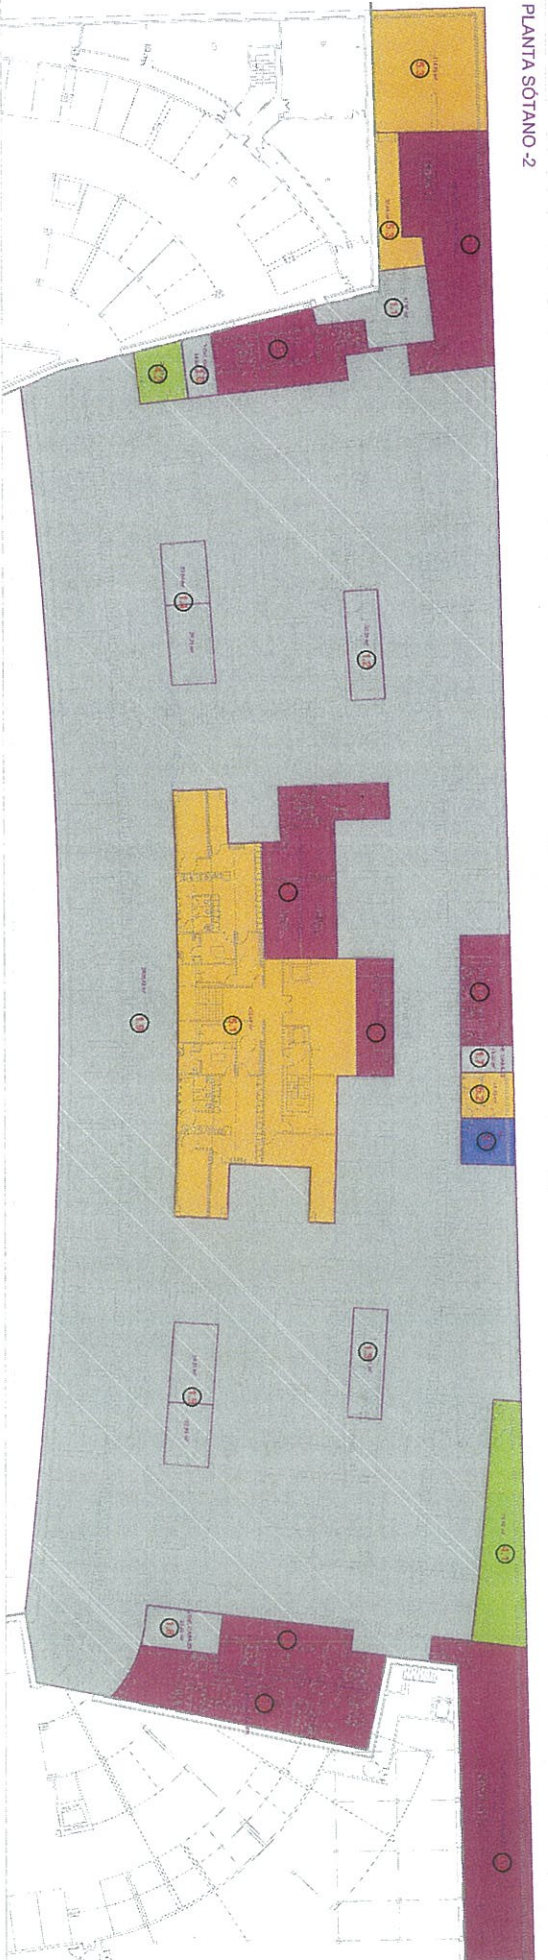

Handwritten signatures and initials at the bottom right of the page.